


All exterior Windows and Garage doors to be 8'-0" from floor

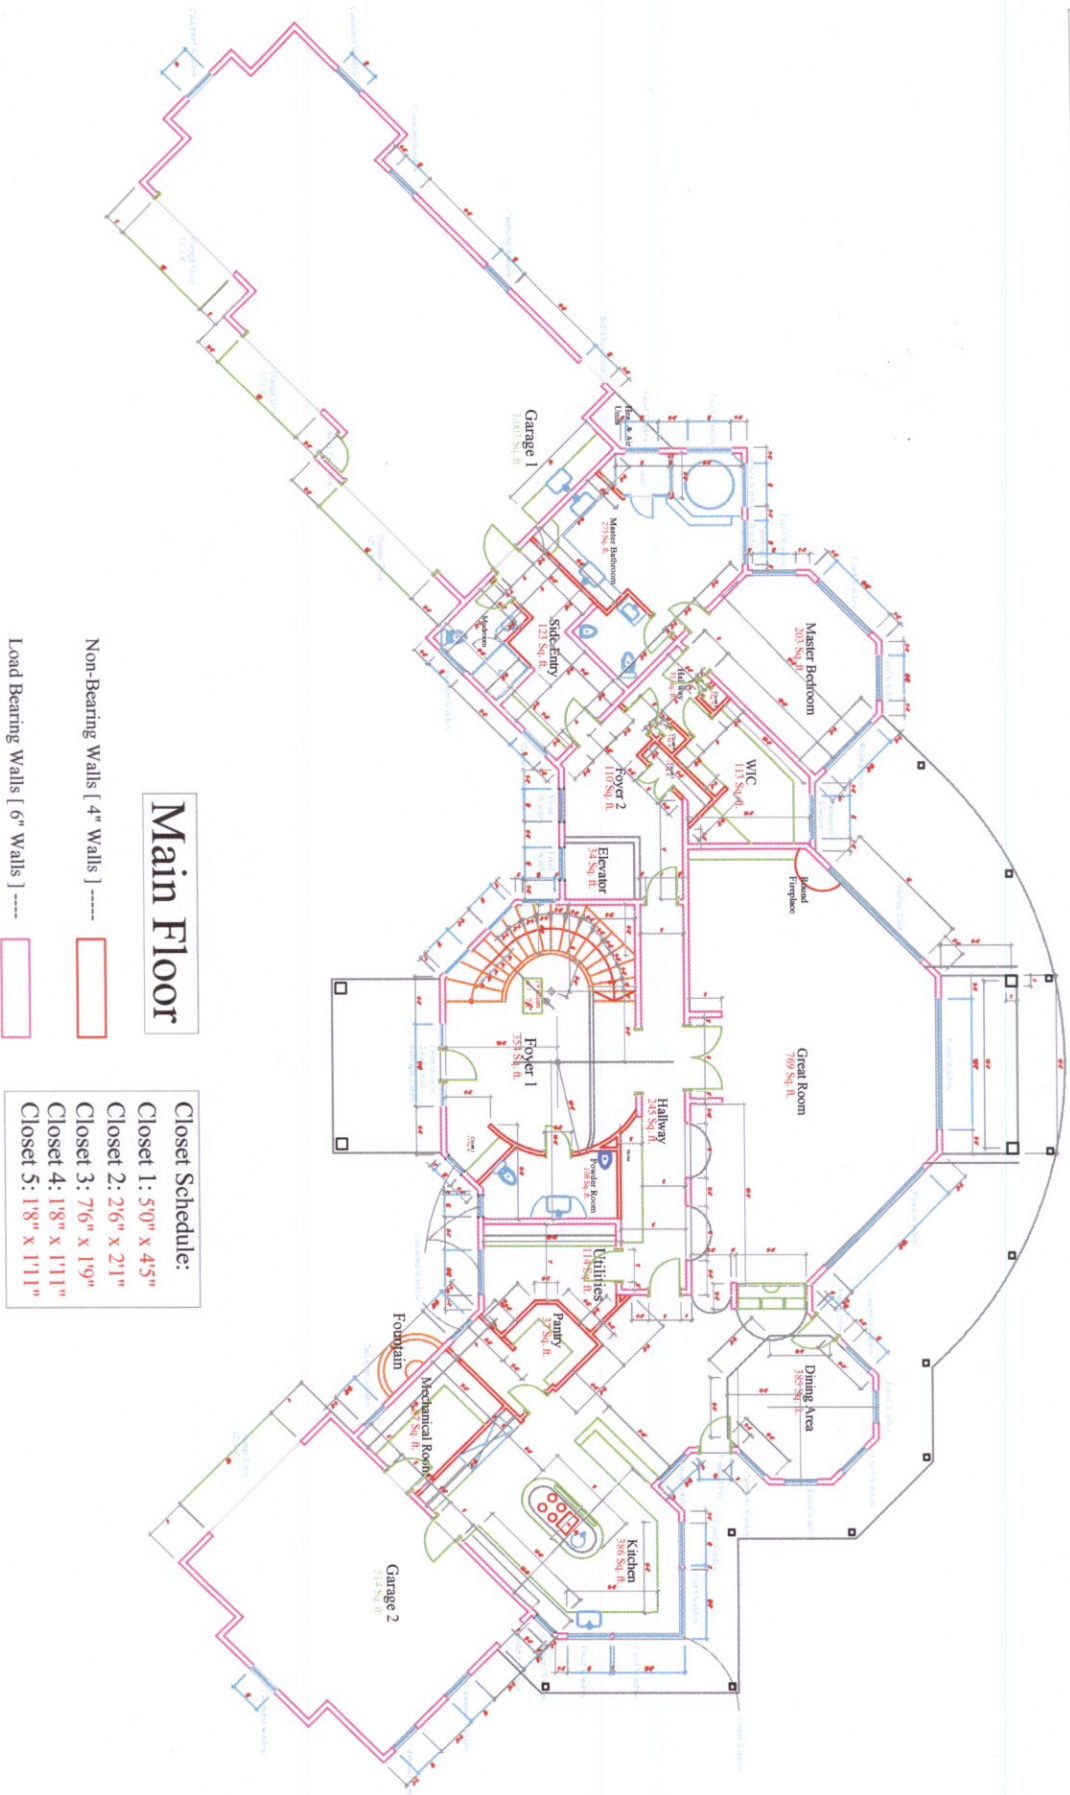

Main Floor

- Non-Bearing Walls [4" Walls] - - - - -
- Load Bearing Walls [6" Walls] - - - - -

- Closet Schedule:
- Closet 1: 5'0" x 4'5"
 - Closet 2: 2'6" x 2'1"
 - Closet 3: 7'6" x 1'9"
 - Closet 4: 1'8" x 1'11"
 - Closet 5: 1'8" x 1'11"

Henry Materna
 Crown Pointe Road
 THE PENINSULA - Ridge Lot 1/2
 Lafollette, TN 37766

Design/M-L


MM

11-14-06

3/16"=1'0"

Fr. I

All exterior Windows and Garage doors to be 8'-0" from floor

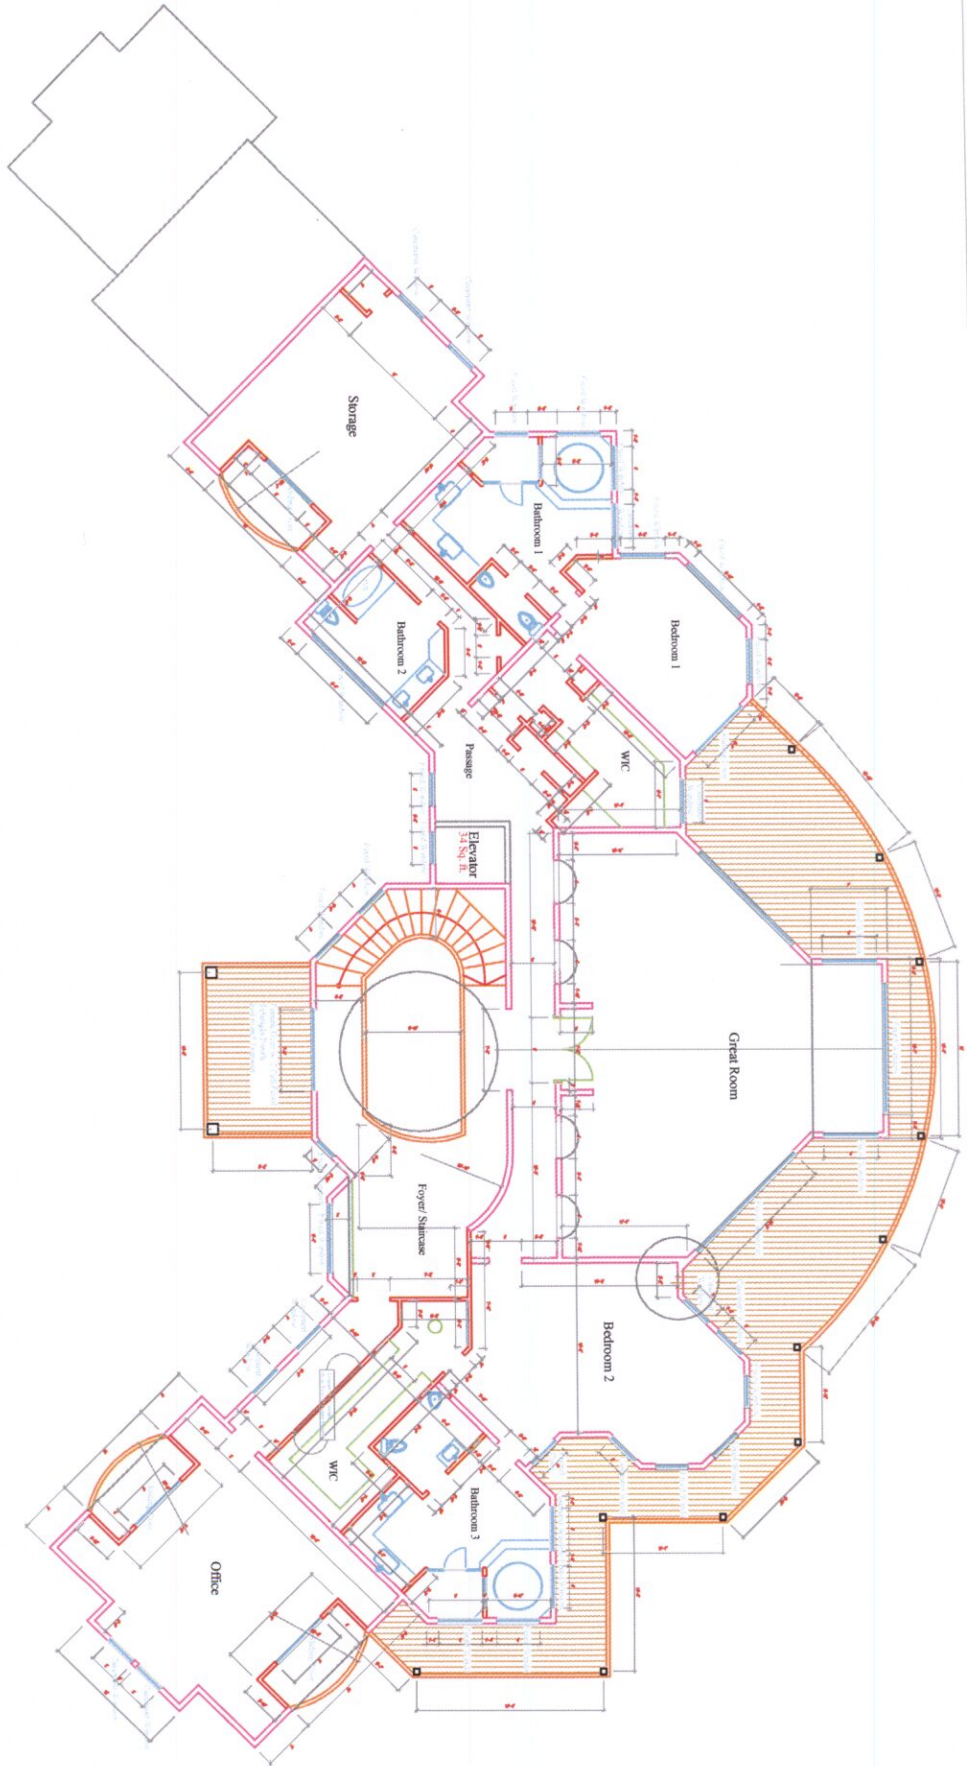

2nd Floor

- Non-Bearing Walls [4" Walls] - - - -
- Load Bearing Walls [6" Walls] - - - -

Henry Materna
 Crown Pointe Road
 THE PENINSULA - Ridge Lot 1/2
 LaFollette, TN 37766

Construction



MM

11-14-06

3/16"=1'0"

Fr. II

Loft Floor

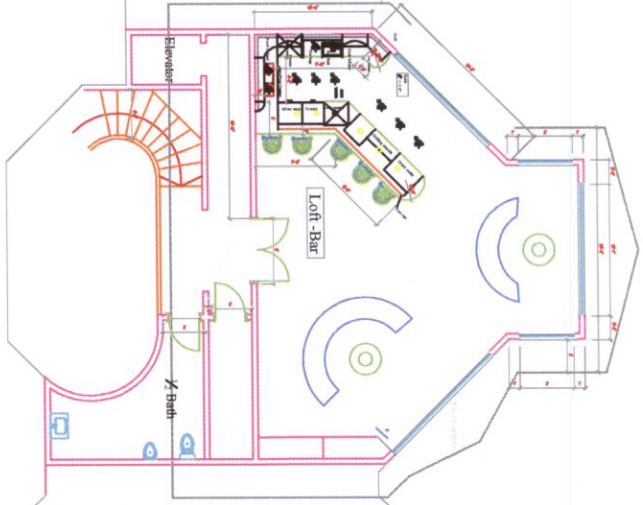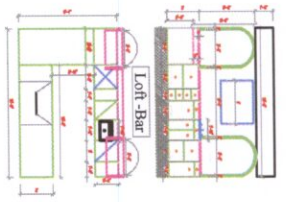

Henry Materna
 Crown Pointe Road
 THE PENINSULA - Ridge Lot 1/2
 Lafollette, TN 37766

Design/M-L

MM

11-27-06

3/16"=1'0"

Fr. III

Henry Materna
Kitchen [Main Floor]
THE PENINSULA - last design on
11.17.09

